


## TENDER

Notes  
All dimensions to be checked on site prior to commencement of any works.  
Refer any discrepancies to the architect.

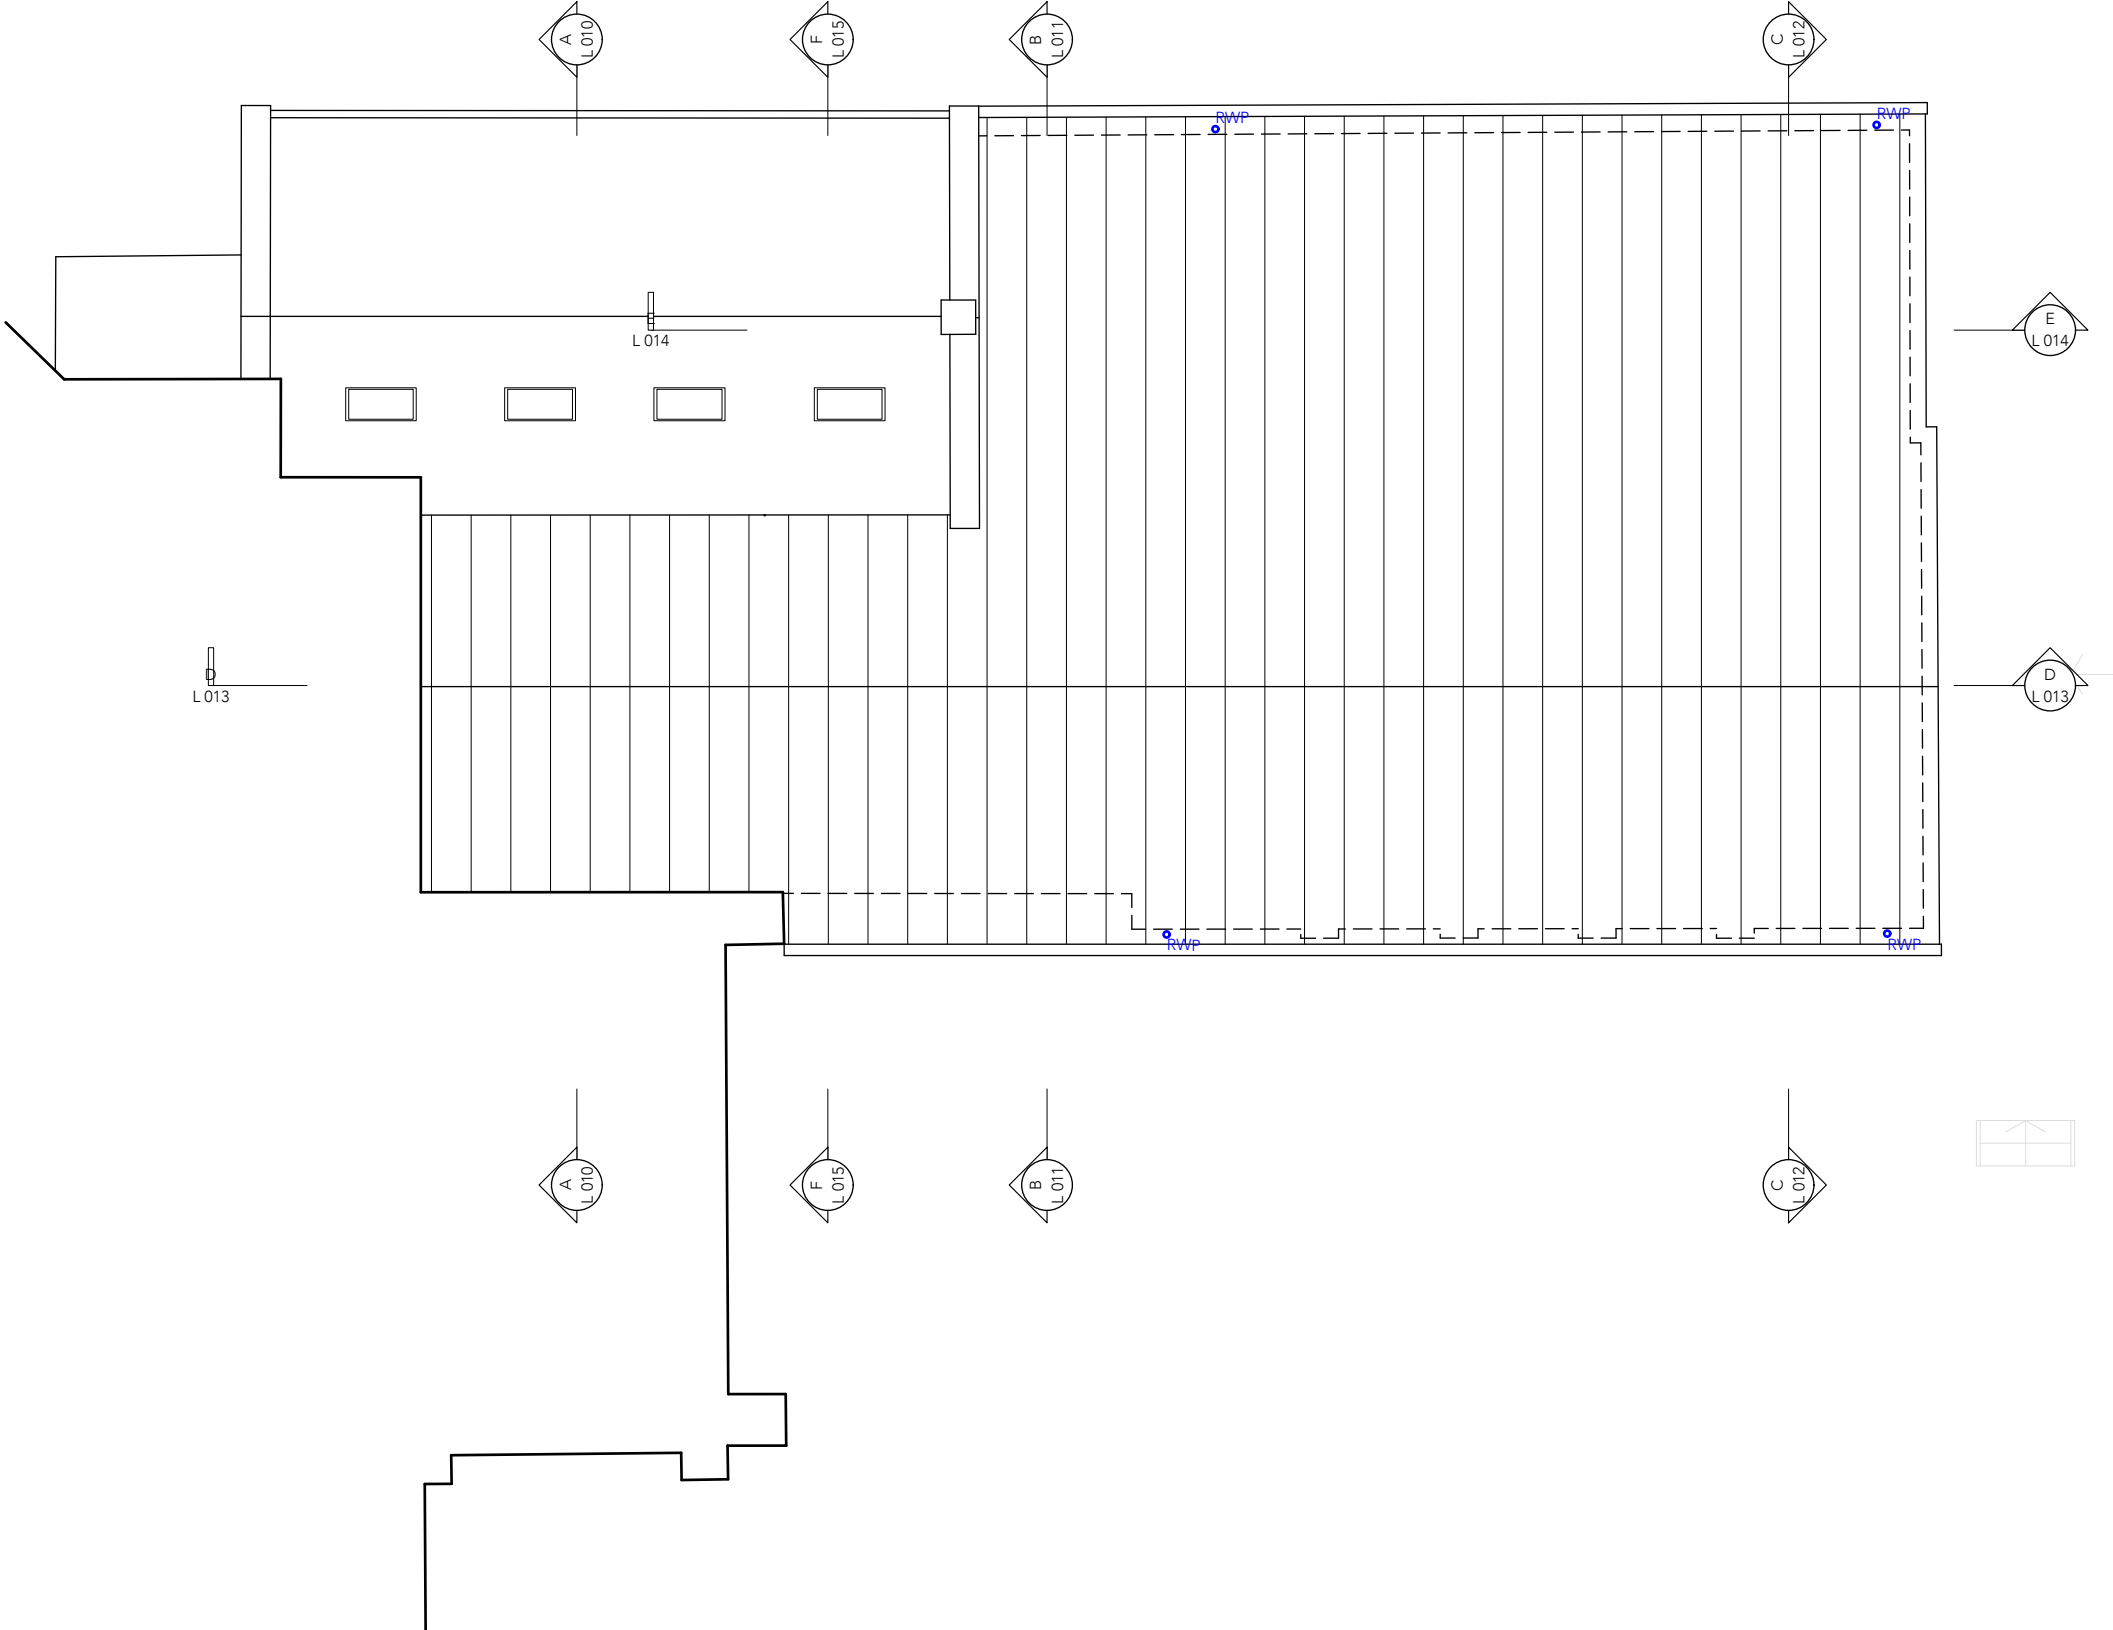

T1	24.03.25	Tender issue	AG	
P1	07.03.25	Initial issue	AG	
Rev	Date	Amendment	By	Chkd

## ROOF PLAN

## Proposed ASHP - St Andrew's Centre, Hertford

Scale 1:100 @ A3 Date Mar 2025 Drawing no. 09\_308 | L | 006\_T1

# Good Architecture

90 Ware Road, Hertford SG13 7HN  
T: +44 (0)1992 501073  
contact@goodarchitecture.co.uk  
**www.goodarchitecture.co.uk**